
CODE	PRACTICE STD :SPC' :SECTION	s DETAIL	DESCRIPTION
	EARTH BERM		THIS IS A TEMPORARY EARTH BERM CONSTRUCTED AT THE EDGE OF THE EMBANKMENT DURING THE GRADING OPERATION. THIS BERM WILL PREVENT SLOPE EROSION AND DIRECT RUNOFF TO A DOWN DRAIN "DnI" OR CATCHMENT AREA. THIS WILL BE USED ON ALL GRADING PROJECTS.  THIS ITEM IS TO BE USED ALONG THE TOP OF HIGH FILL SECTIONS.
(Be)		INE CODE  Be	TO DIRECT RUNOFF INTO THE TEMPORARY SLOPE DRAINS.
Bf	BUFFER ZONE	BA	A STRIP OF UNDISTURBED ORIGINAL VEGETATION, ENHANCED OR RESTORED EXISTING VEGETATION, OR THE RE-ESTABLISHMENT OF VEGETATION SURROUNDING AN AREA OF DISTURBANCE OR BORDERING STREAMS, PONDS, WETLANDS, LAKES, AND COASTAL WATERS. THE BOUNDARIES OF THESE AREAS ARE BE DELINEATED BY ORANGE BARRIER FENCE.
		SYMBOL Bf	ENVIRONMENTALLY SENSITIVE AREA (ESA) CONTAINS RESOURCES
ESA	ENVIRONMENT. SENSITIVE A	REA	THAT ARE ENVIRONMENTALLY, CULTURALLY, OR HISTORICALLY SENSITIVE. ESA AREAS INCLUDE, BUT ARE NOT LIMITED TO: STATE WATER BUFFERS, ARCHAEOLOGICAL SITES, HISTORIC SITES, AND PROTECTED ANIMAL AND PLANT SPECIES HABITATS. IF WORK IS AUTHORIZED IN THIS AREA, THE WORK MUST BE PERFORMED IN ACCORDANCE WITH SECTION 107 AND ANY OTHER APPLICABLE SPECIAL PROVISIONS AND APPLICABLE PLAN NOTES.
	LINE CODE		
	ORANGE BARRIER FENCE		ORANGE BARRIER FENCE DELINEATES ESA AREAS WHERE THE CONTRACTOR SHALL NOT CLEAR, GRUB, PLACE CONSTRUCTION MATERIALS OR EQUIPMENT WITHIN THIS AREA.
	-	INE CODE  E BARRIER FENCE	
	FABRIC CHECK DAM CONSTRUCTION DETAIL SECTION 17		A CHECK DAM COMPOSED OF SYNTHETIC FIBER FABRIC, WIRE REINFORCED, POST, AND BRACING PLACED IN DITCHES IN A SPECIAL CONFIGURATION WHICH CONTROLS ENERGY DISSIPATION AND FILTRATION OF STORM WATER. SEE CONSTRUCTION DETAIL D-24b FOR SPACING REQUIREMENT.
$\left(Cd-F\right)$		INE CODE  (cd-F)	THIS ITEM IS SUITABLE FOR USE IN ROADSIDE DITCHES THAT ARE PART OF INFRASTRUCTURE CONSTRUCTION PROJECTS.  IF THIS ITEM IS USED IN AN AREA WITHOUT A SEDIMENT BASIN CONSIDERATION SHOULD BE GIVEN TO USING TWO OR MORE ROCK FILTER DAMS NEAR THE DISCHARGE POINT.

PRACTICE CODE STD :SPC's :SECTION	DETAIL	DESCRIPTION
HAYBALE CHECK		E CHECK DAMS ARE RECOMMENDED FOR DRAINAGE AREA LESS NE ACRE.

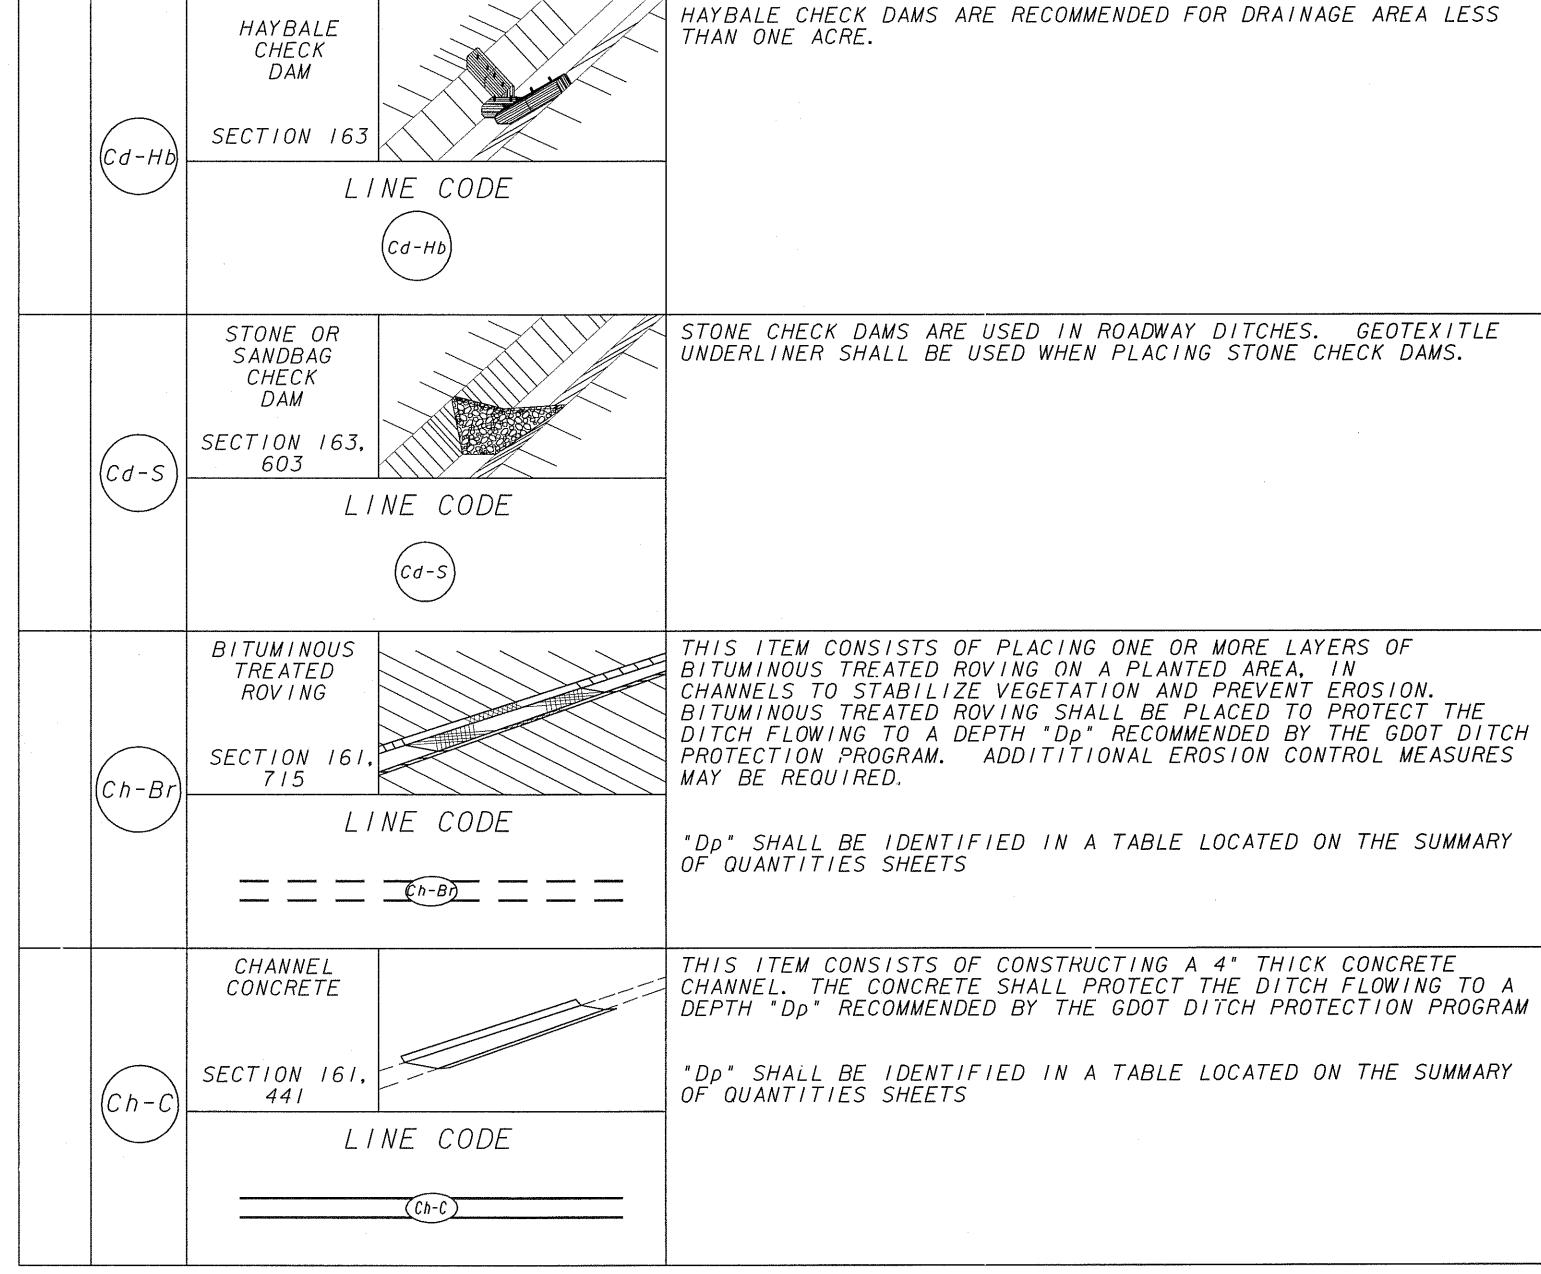

I. DO NOT USE EROSION CONTROL ITEMS IN A FLOWING STREAM OR IN A TIDAL AREA BELOW HIGH TIDE.

2. FOR ADDITIONAL INFORMATION ON THE DESIGN AND APPLICATION OF EROSION CONTROL MEASURES SEE THE GEORGIA SOIL AND WATER CONSERVATION COMMISSION, "MANUAL FOR EROSION AND SEDIMENT CONTROL IN GEORGIA".

	11-13-07	1-19-07	DATE	DEPARTMENT OF TRANSPORTATION STATE OF GEORGIA				
	/. Be, ADDED Bf, ESA, - AND Ch-F	SED 1	REVISION	EROSION CONTROL LEGEND  AND UNIFORM CODE SHEET  SHEET 10F 6				
	REV.	R		NO SCALE	JANUARY 2007			
	079	079	ВҮ	NUMBER EC-LI	52-1			

9/22/2010 3:45:11 PM \GDOT-DSNI\GOPLOT\OCF\D5\_Kip5000-2.qcf tdent J:\DESiGN\0006077\DGN FILES\ECL\_i.prf D5-Jesup